


## NOTES:

1.

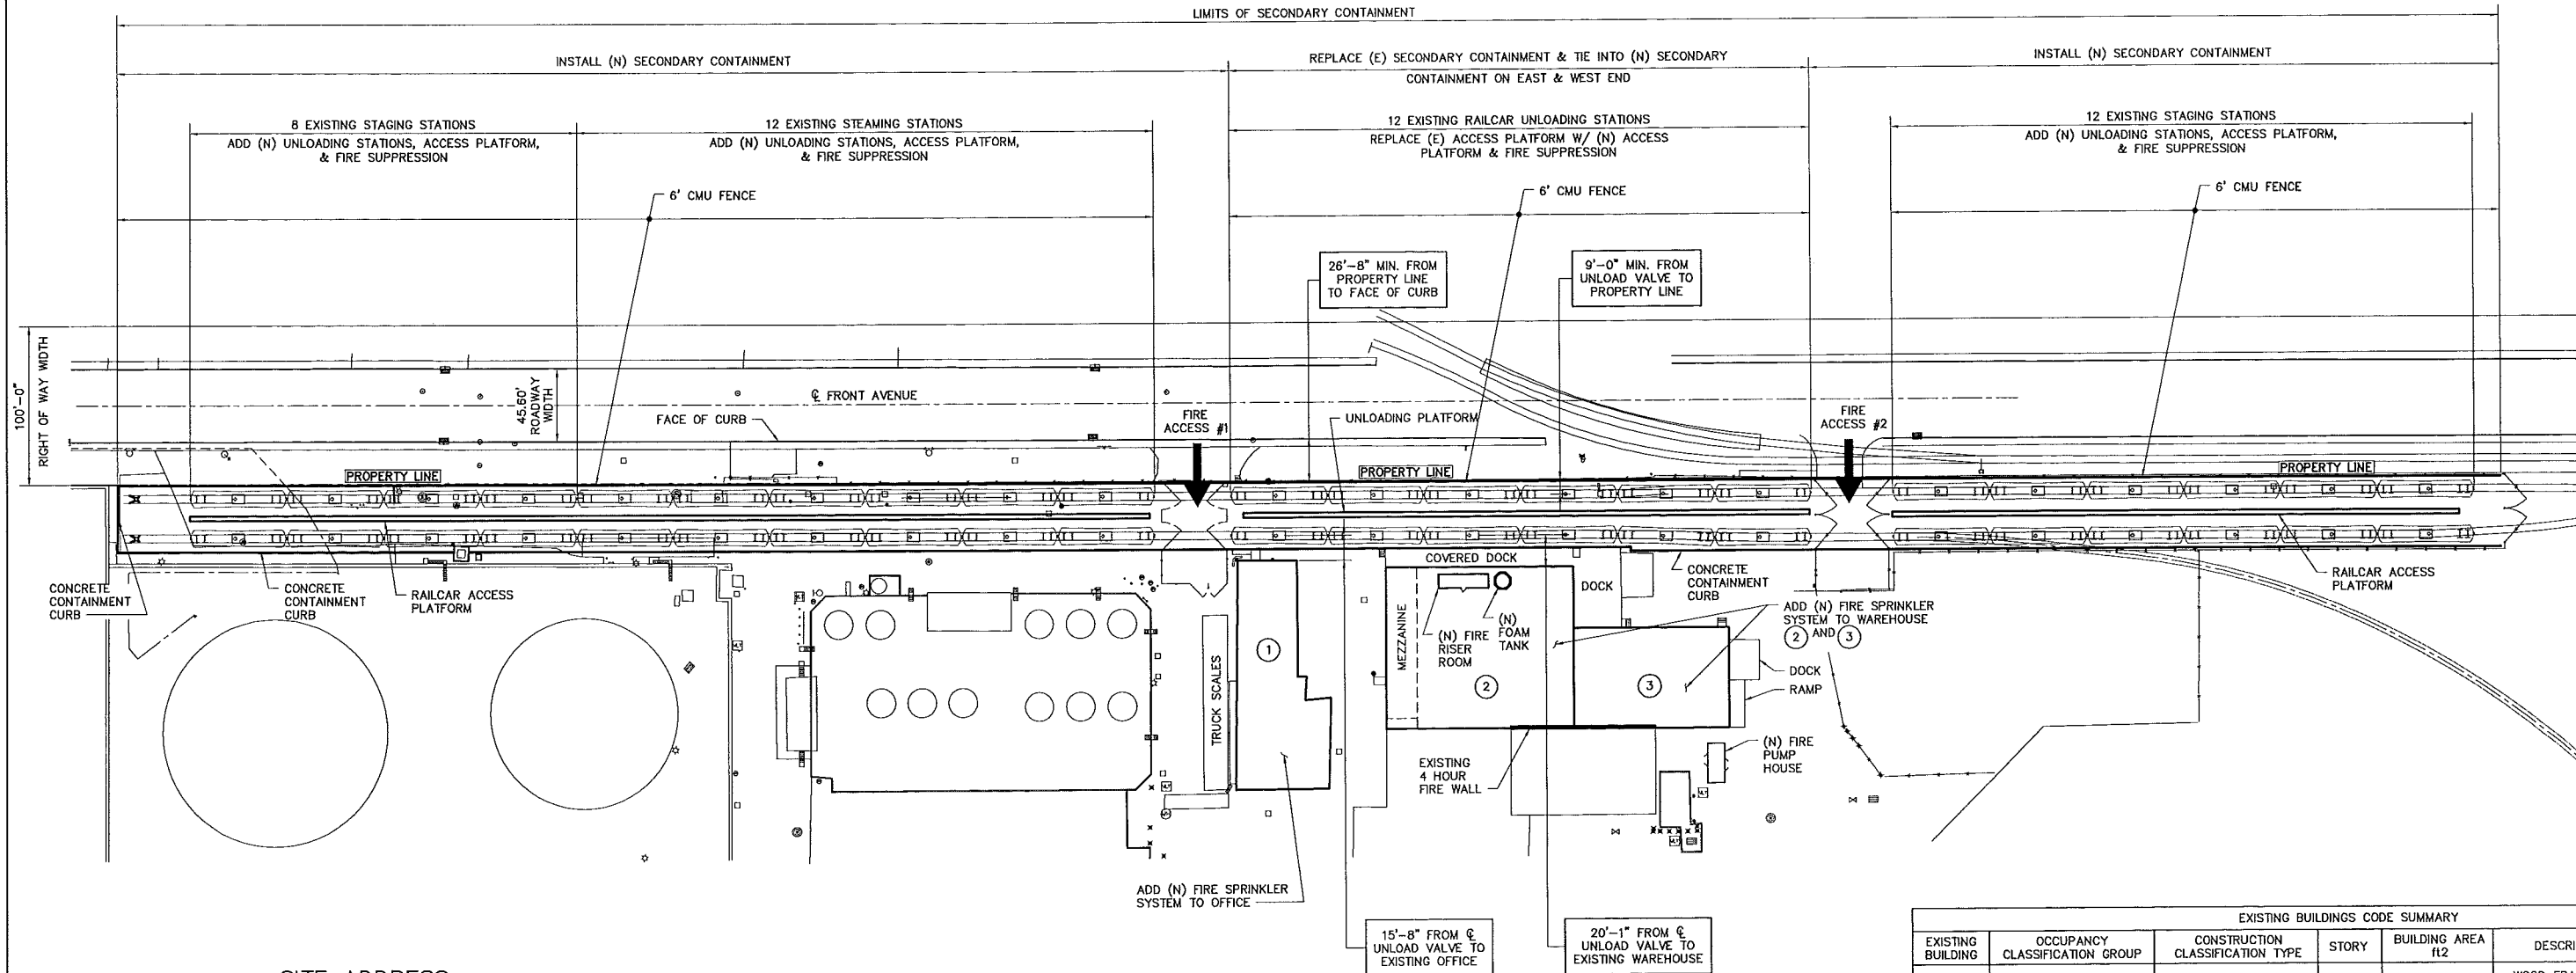

SITE ADDRESS:  
5501 N.W. FRONT AVE.  
PORTLAND, OR 97210

FACILITY UPGRADE - PLAN  
1" = 50'-0"

EXISTING BUILDINGS CODE SUMMARY					
EXISTING BUILDING	OCCUPANCY CLASSIFICATION GROUP	CONSTRUCTION CLASSIFICATION TYPE	STORY	BUILDING AREA ft <sup>2</sup>	DESCRIPTION
①	B	VB	1	6,847	WOOD FRAMED OFFICE BUILDING WITH BRICK VENEER EXTERIOR SIDING
②	S-1	IIB	1	12,465	PRE-MANUFACTURED METAL BUILDING WITH METAL SIDING
			MEZZ	1951	
③	S-1	IIB	1	6,928	PRE-MANUFACTURED METAL BUILDING WITH METAL SIDING

E	ISSUED FOR INFORMATION	9/26/14	MKL	
D	ISSUED FOR INFORMATION	8/22/14	CEC	
C	ISSUED FOR INFORMATION	8/7/14	CEC	
B	ISSUED FOR LIFE SAFETY REVIEW	7/15/14	CEC	
A	ISSUED FOR FIRE REVIEW	7/1/14	CEC	
NO.	REVISION	DATE	BY	CHK

FACILITY UPGRADES  
GENERAL ARRANGEMENT  
PLAN

SCALE: NOTED	PLOT SCALE: 1"=1'	DWG. NO.	REV.
DWN: ... 02/25/14	ENG: ... XX/XX/XX	G040	E
CHK: ... XX/XX/XX	APP: ... XX/XX/XX		

PRELIMINARY  
NOT FOR CONSTRUCTION

JHI Engineering, Inc.  
Portland • Kalama • Spokane • Seattle  
503-223-7799  
PROJECT NO: 13-0283

**Arc**  
TERMINALS

PROJECT NO: 13-0283